

ETUDE ECN 020 004


ECHELLE 1/20

ETUDE 20004

REF. 020.004
CORRIGE 61174
COQUE ET PONT

GALFRAGOS 43

ECN

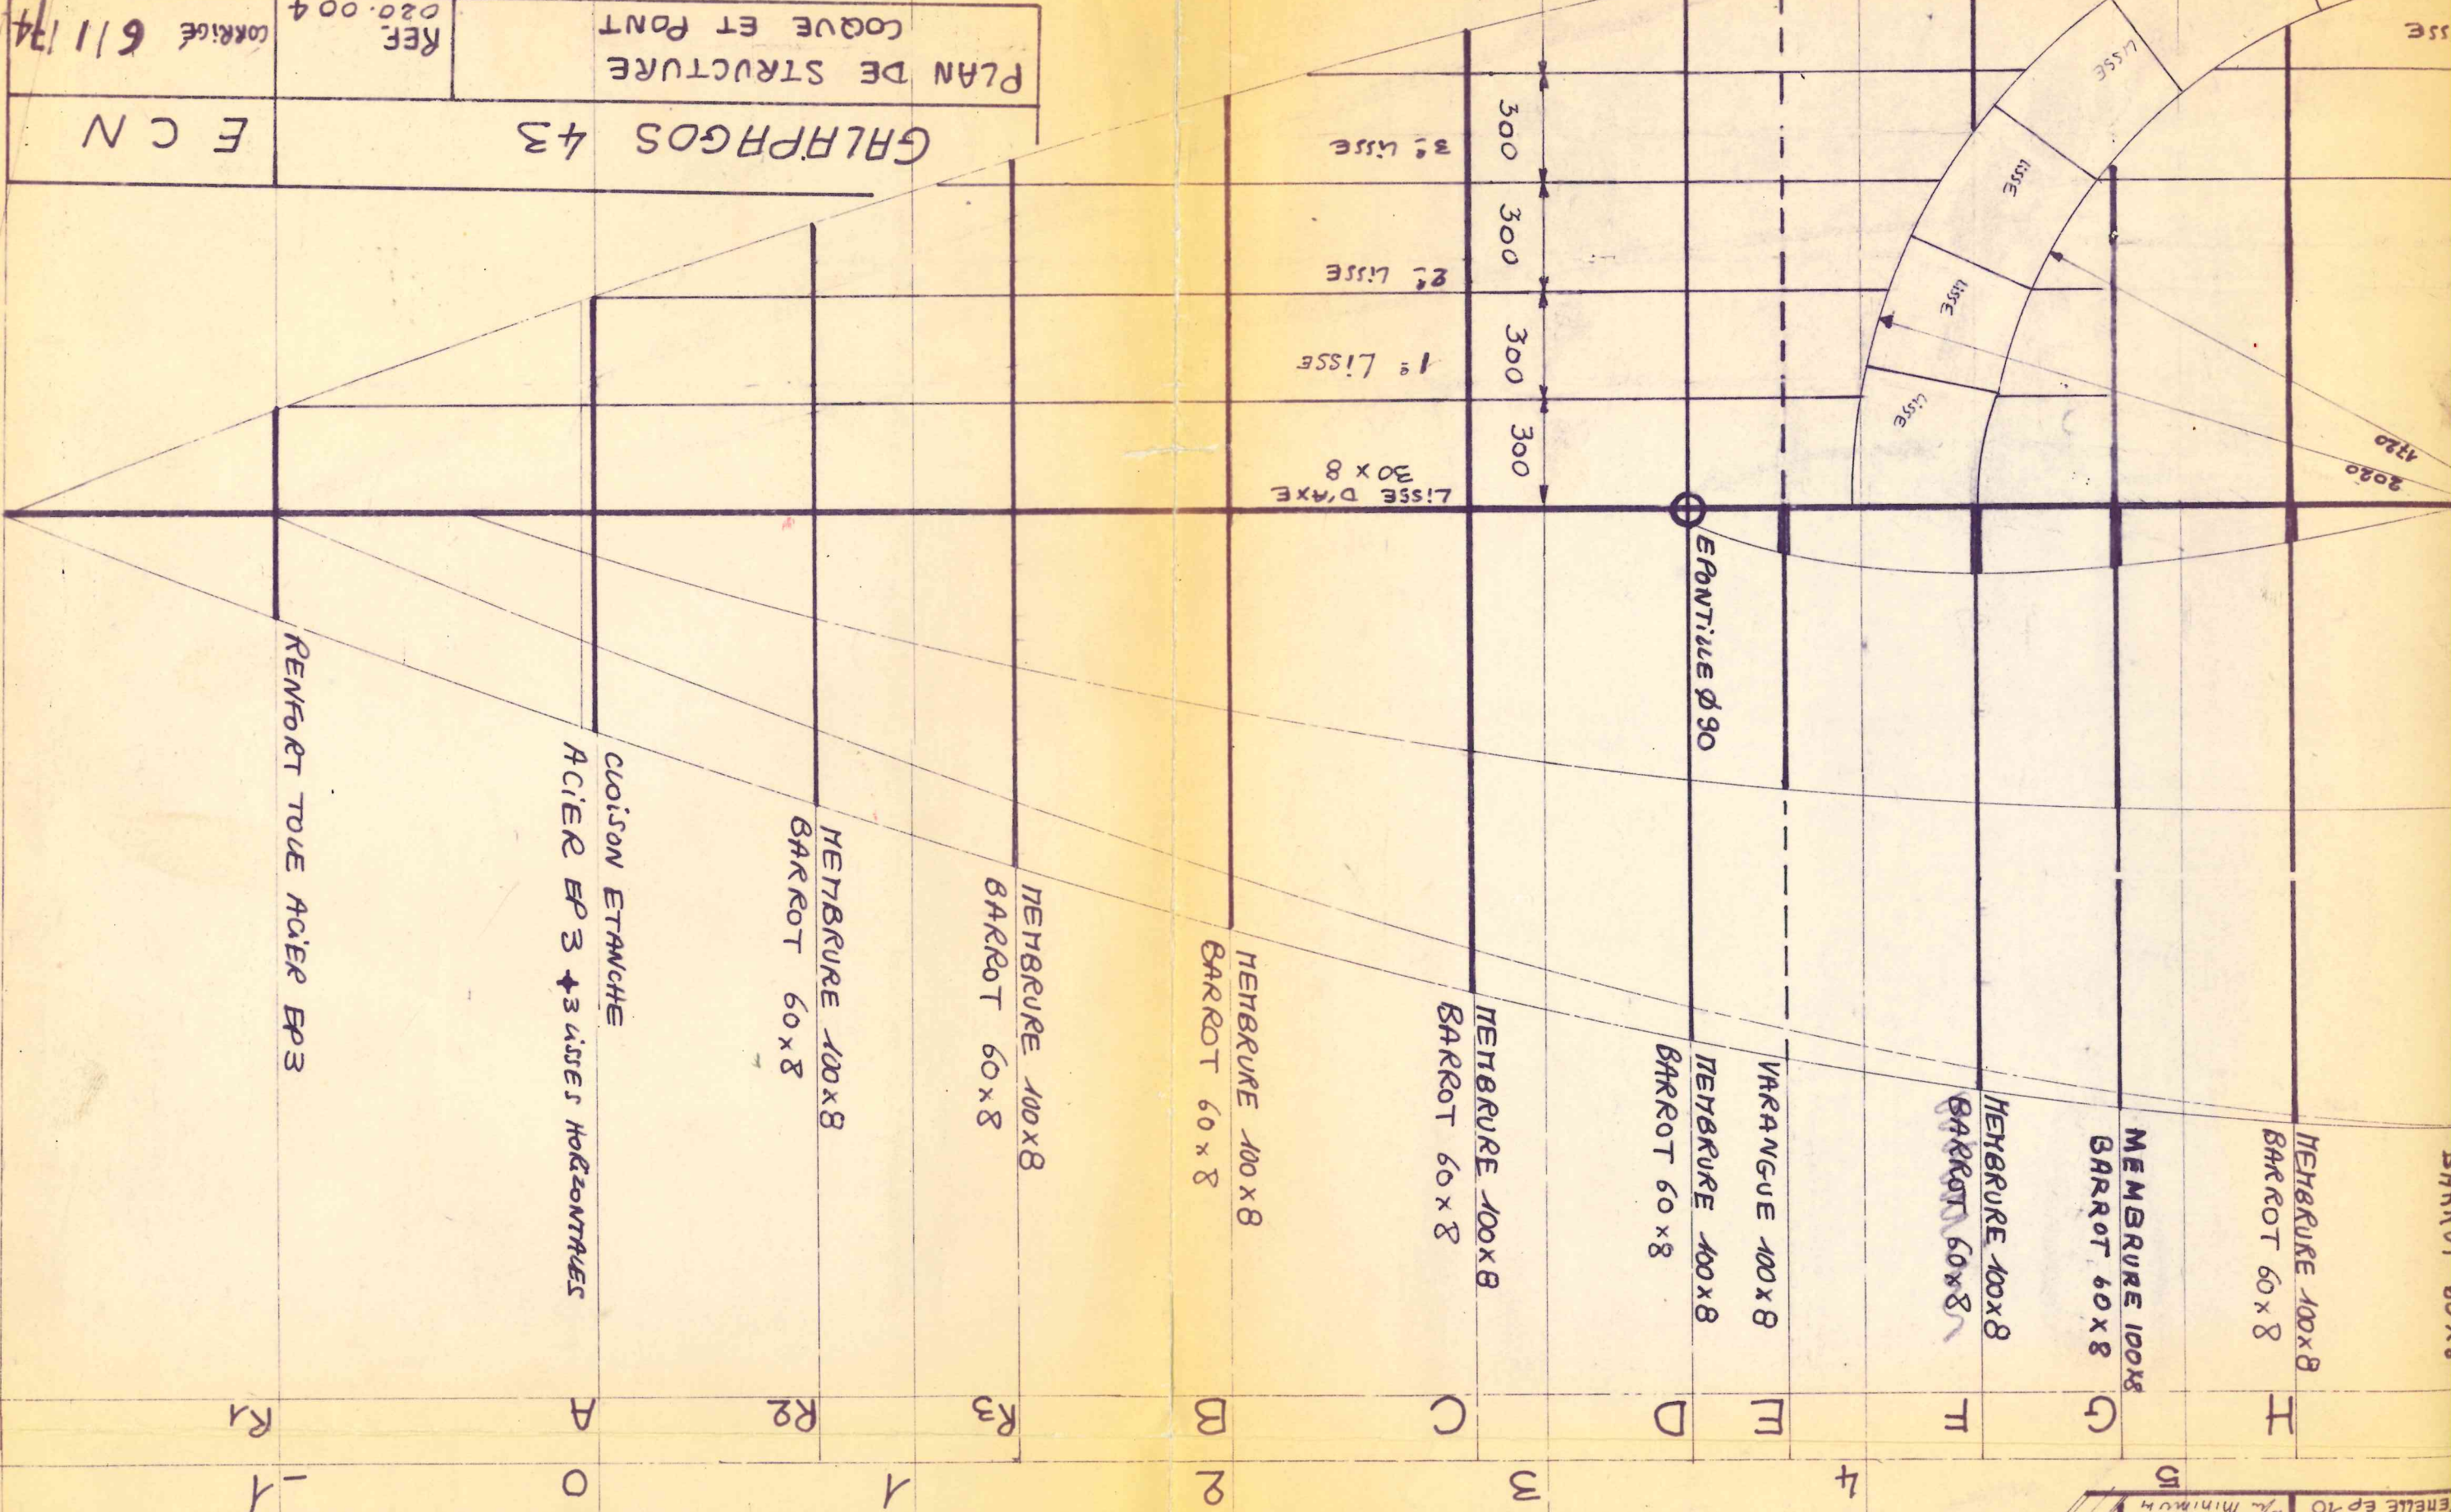

RENFORT TOLE ACIER EP3

CLOISON ETAMICHE
ACIER EP3 + 3 LISSES HORIZONTALES

MEMBRURE 100x8
BARROT 60x8

MEMBRURE 100x8
BARROT 60x8

MEMBRURE 100x8
BARROT 60x8

MEMBRURE 100x8
BARROT 60x8

MEMBRURE 100x8
BARROT 60x8

VARANGUE 100x8

MEMBRURE 100x8
BARROT 60x8

MEMBRURE 100x8
BARROT 60x8

MEMBRURE 100x8
BARROT 60x8

R1

A

R2

R3

B

C

D

M

II

G

H

F

-1

0

1

2

3

4

5

RENFORT TOLE ACIER EP3

RENFORT TOLE ACIER EP3